


*****PRELIMINARY PLAT*****
MEADE PROPERTY
CITY OF CENTRE
CHEROKEE COUNTY, ALABAMA
TOTAL ACREAGE± = 80.17AC±

EAST ALABAMA
 ZONE GRID

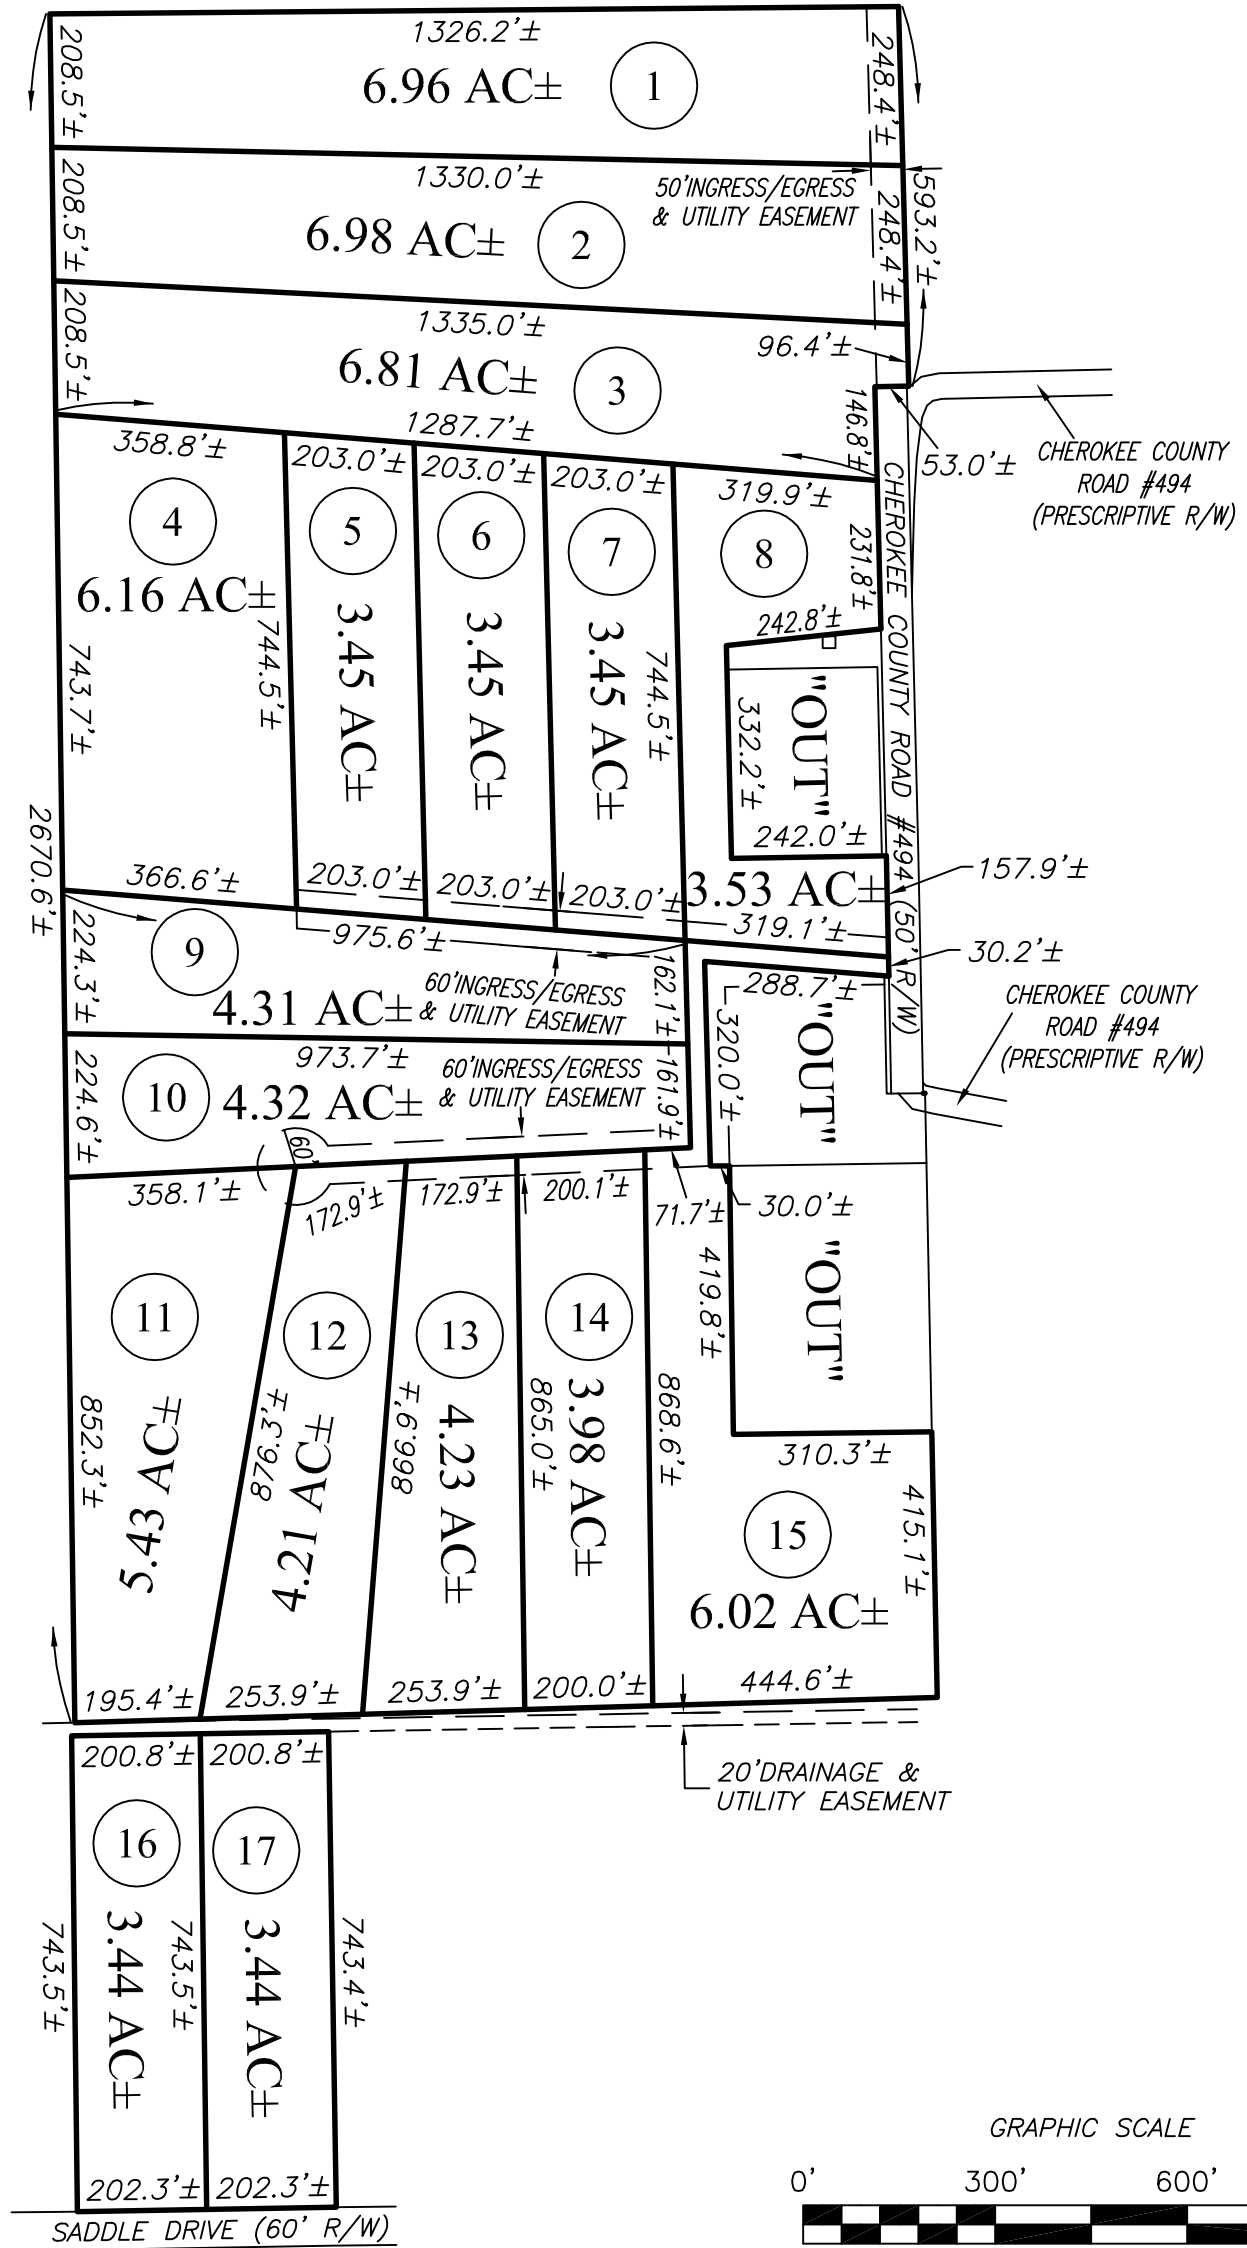

***** PRELIMINARY PLAT *****
**** SUBJECT TO CHANGE ****

1. DISTANCES SHOWN HEREON ARE MORE OR LESS ROUNDED TO THE NEAREST WHOLE TENTH.

2. THIS PRELIMINARY PLAT HAS BEEN DRAWN FROM LIMITED AMOUNT OF FIELD WORK AND AVAILABLE MAPS. ALL ACREAGE, DISTANCES, AND TRACT LAYOUT ARE SUBJECT TO CHANGE.

*****PRELIMINARY PLAT*****
MEADE PROPERTY

NOWAK LAND SURVEYING, LLC
 700 COUNTY ROAD 380 CENTRE, AL 35960
 PHONE: (256) 927-8458
 EMAIL: nowaklandsurveying@gmail.com

DATE SIGNED:	REVISION #:
FILE #: AL-072-20	SCALE: 1" = 300'