


*****SALE PLAT***
 LAMUNYON PROPERTY - PROPERTY #1
 DEKALB COUNTY, ALABAMA**

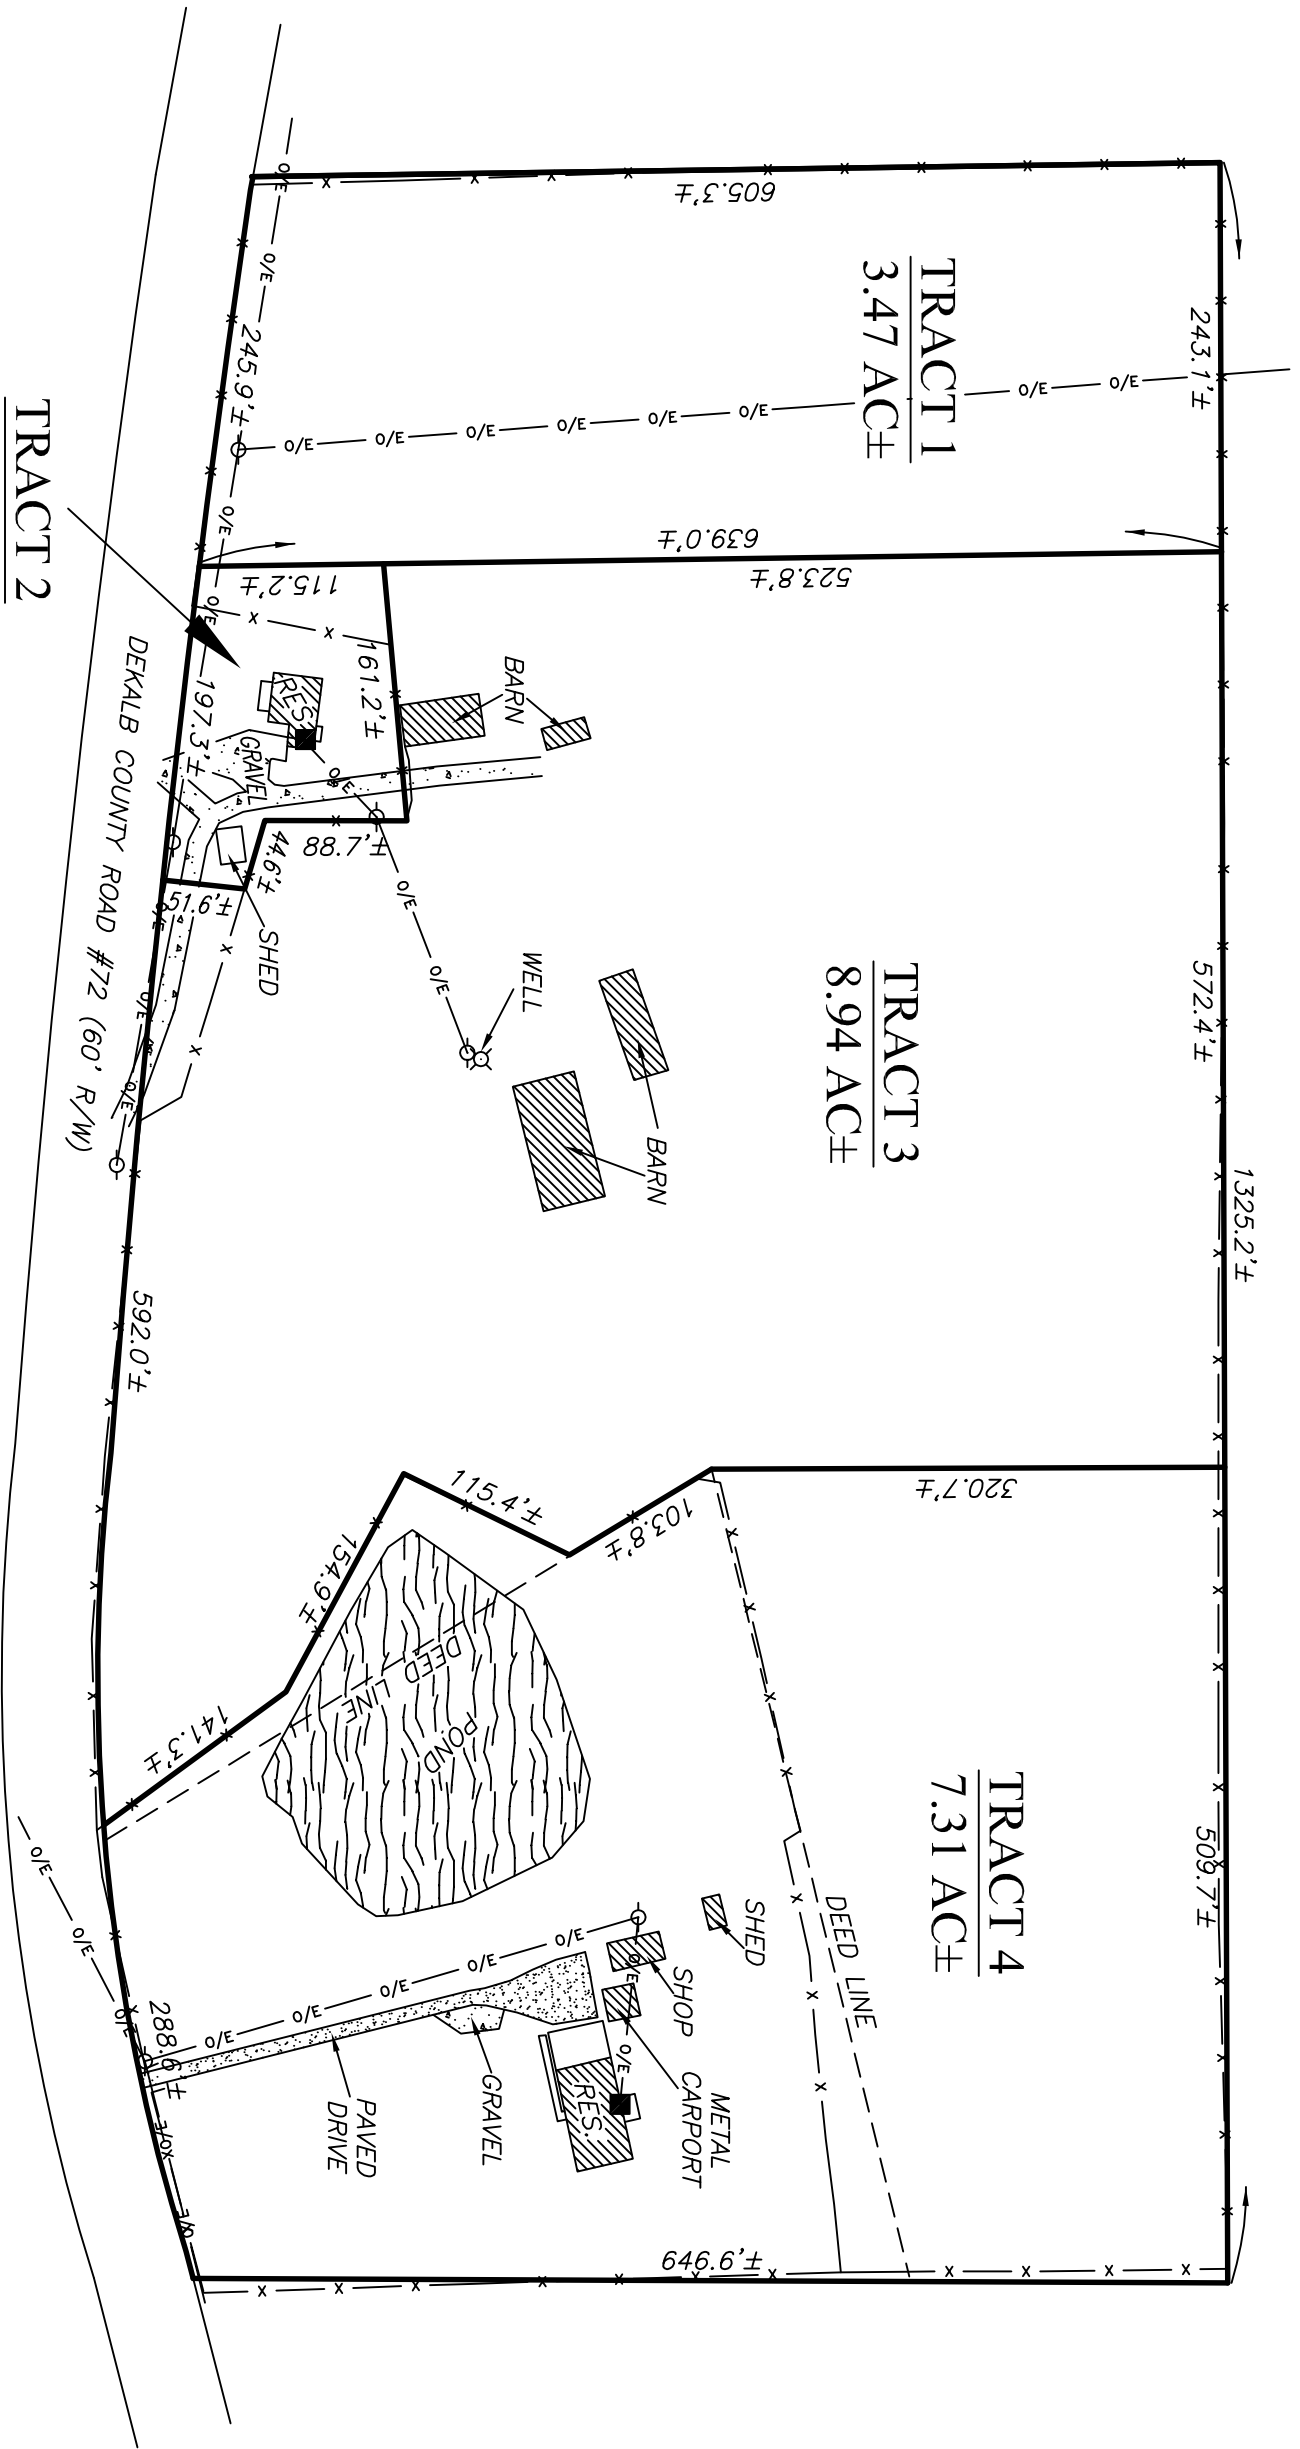

-X-	FENCE LINE	○	POWER POLE
-O/E-	OVERHEAD ELECTRIC LINE	■	POWER METER



*****SALE PLAT ONLY***
 ** SUBJECT TO CHANGE ****

1. DISTANCES SHOWN HEREON ARE MORE OR LESS ROUNDED TO THE NEAREST WHOLE TENTH.
 2. THIS SALE PLAT HAS BEEN DRAWN FROM LIMITED AMOUNT OF FIELD WORK AND AVAILABLE MAPS. ALL ACREAGE, DISTANCES, AND TRACT LAYOUT ARE SUBJECT TO CHANGE.

*****SALE PLAT*****

LAMUNYON PROPERTY - PROPERTY #1

NOWAK LAND SURVEYING, LLC

700 COUNTY ROAD 380 CENTRE, AL 35960
 PHONE: (256) 927-8458
 EMAIL: nowaklandsurveying@gmail.com

DATE: SEPTEMBER 22, 2019 REVISION #:

FILE #: AL-099-2-19 SCALE: 1" = 120'