



McGINNIS BROTHERS, LLC CHEROKEE COUNTY, ALABAMA

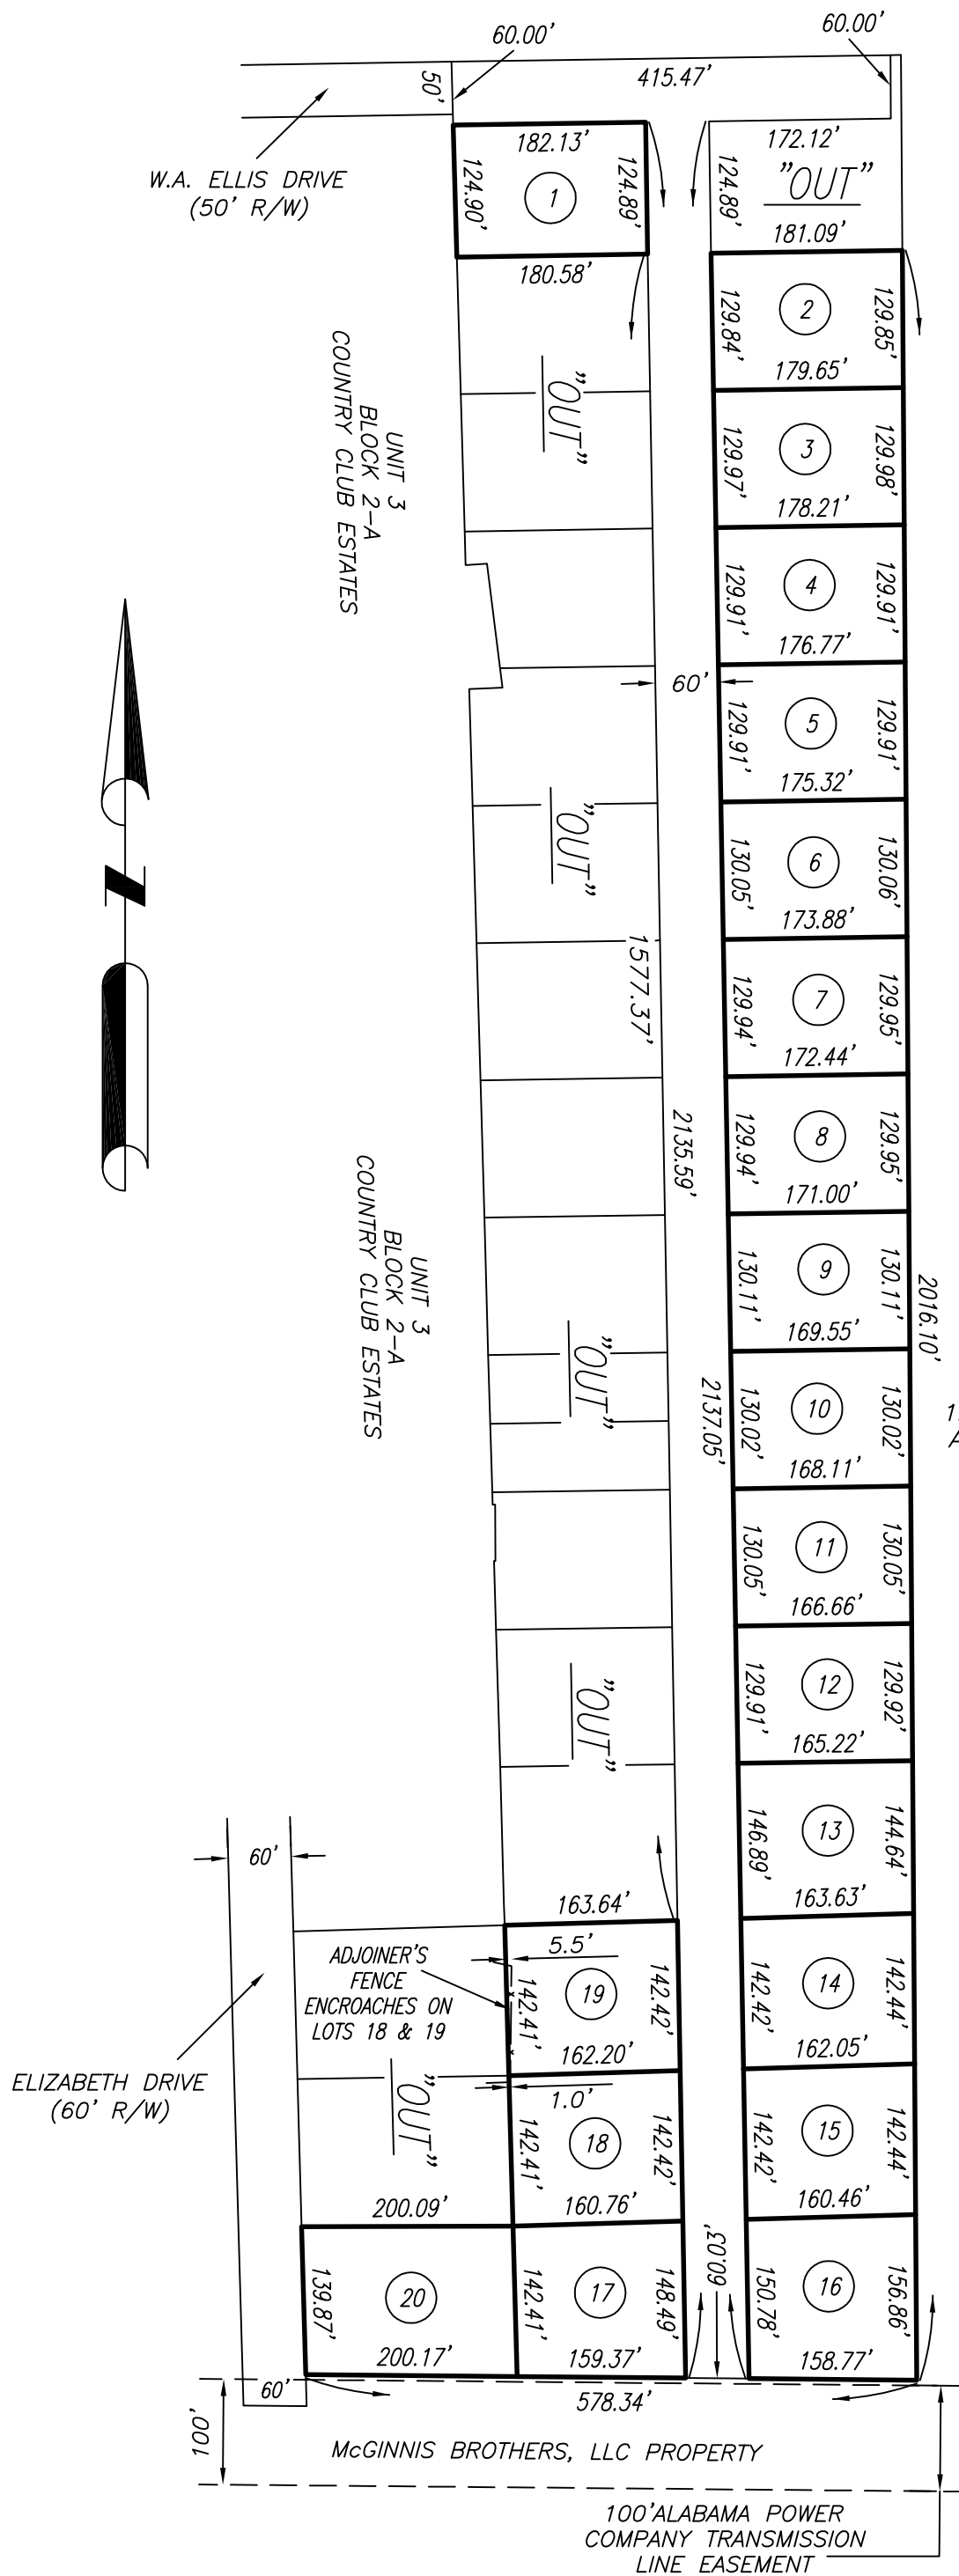

LOT NO.	ACREAGE
1	0.52 AC±
2	0.54 AC±
3	0.53 AC±
4	0.53 AC±
5	0.53 AC±
6	0.52 AC±
7	0.52 AC±
8	0.51 AC±
9	0.51 AC±
10	0.50 AC±
11	0.50 AC±
12	0.49 AC±
13	0.55 AC±
14	0.53 AC±
15	0.53 AC±
16	0.56 AC±
17	0.53 AC±
18	0.53 AC±
19	0.53 AC±
20	0.65 AC±

*** SALE PLAT ONLY ***

1. THIS SALE PLAT HAS BEEN DRAWN FROM LIMITED AMOUNT OF FIELD WORK AND AVAILABLE MAPS.

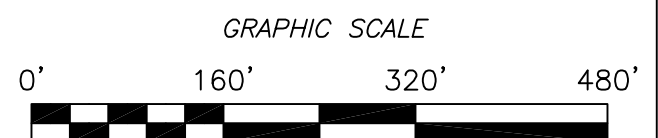

*****SALE PLAT*****
McGINNIS BROTHERS, LLC
NOWAK LAND SURVEYING, LLC
 12030 AL HWY 9 S. CENTRE, AL 35960
 PHONE: (256) 927-8458
 EMAIL: nowaklandsurveying@gmail.com

DATE SIGNED:	REVISION #: 1
FILE #: AL-099-16-15	SCALE: 1" = 160'